


BASEMENT FLOOR - CRAFTSMAN

North Arrow

Construction North:

 

Project Information

GALAXY HOMES

PROJECT NAME
PROJECT ADDRESS

Set Issuance

No.	Date	Description
1	2022-01-01	ISSUED FOR (BLANK)



Sheet Information

BUNGALOW SEMI
BASEMENT PLAN

Project No. 15347
Project Start Date: June 2023
File: Bungalow - Plans.dwg
Drawn by: KBR
Scale: 3/16" = 1'-0"

STATUS

2

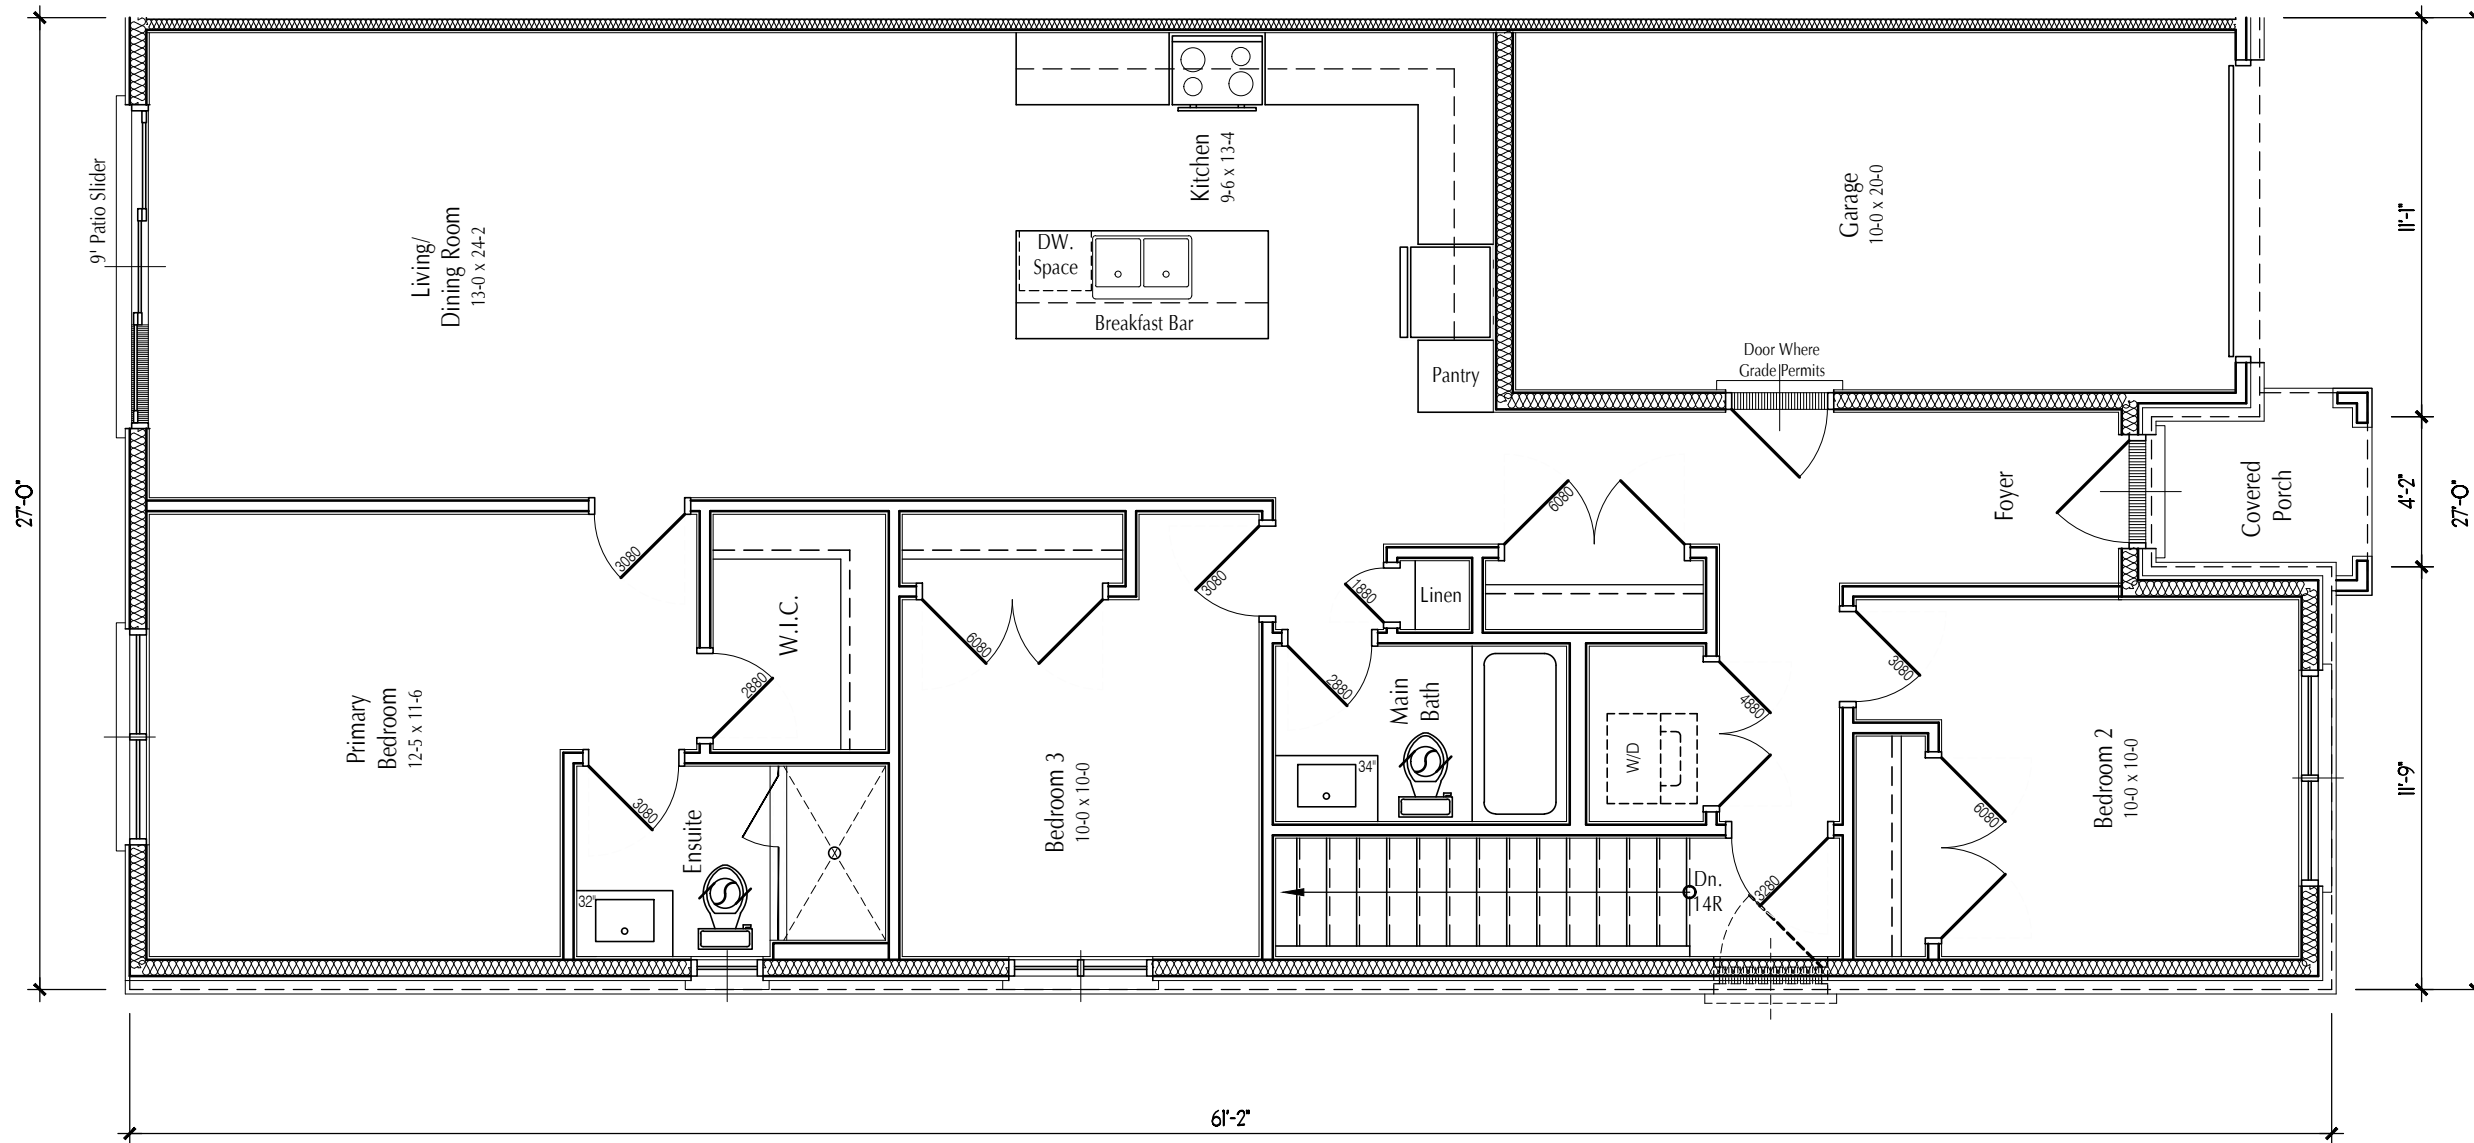 

MAIN FLOOR - CRAFTSMAN

Project Information

GALAXY HOMES

PROJECT NAME
PROJECT ADDRESS

Set Issuance

No.	Date	Description
1	2022-01-01	ISSUED FOR (BLANK)

Sheet Information

BUNGALOW SEMI
MAIN FLOOR PLAN
AREA: 1,390 s.f.


Project No. 15347
 Project Start Date: June 2023
 File: Bungalow - Plans.dwg
 Drawn by: KBR
 Scale: 3/16" = 1'-0"

STATUS

3a




FRONT ELEVATION - CRAFTSMAN

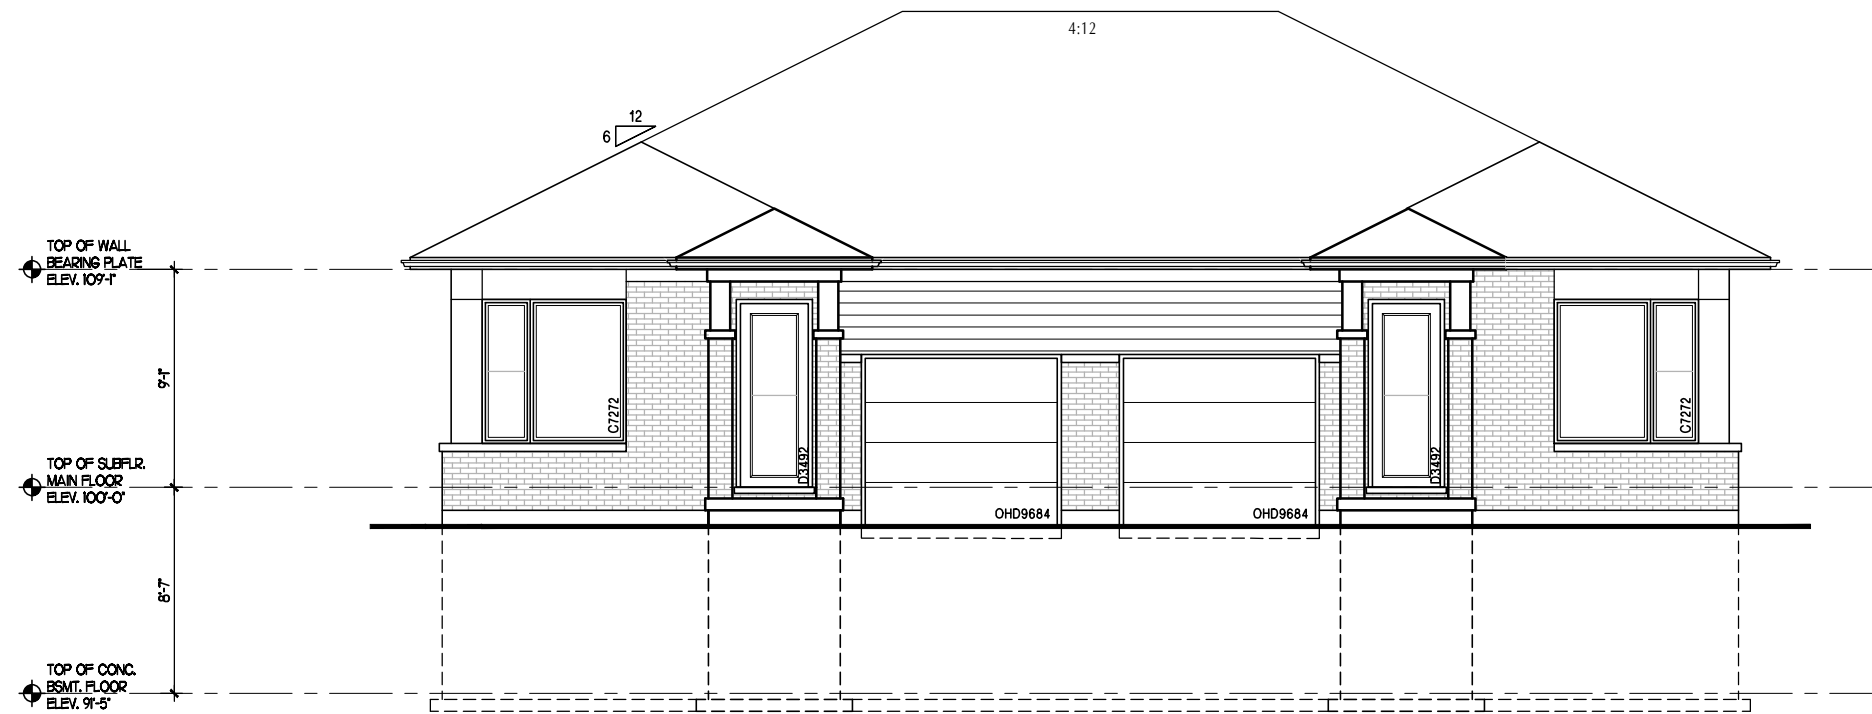

FRONT ELEVATION - TRANSITIONAL

North Arrow

Construction North:

 

Project Information

GALAXY HOMES

PROJECT NAME
PROJECT ADDRESS

Set Issuance

No.	Date	Description
1	2022-01-01	ISSUED FOR (BLANK)


Sheet Information

BUNGALOW SEMI
FRONT ELEVATIONS


Project No. 15347
Project Start Date: June 2023
File: Bungalow - Plans.dwg
Drawn by: KBR
Scale: 1/8" = 1'-0"

STATUS

4a

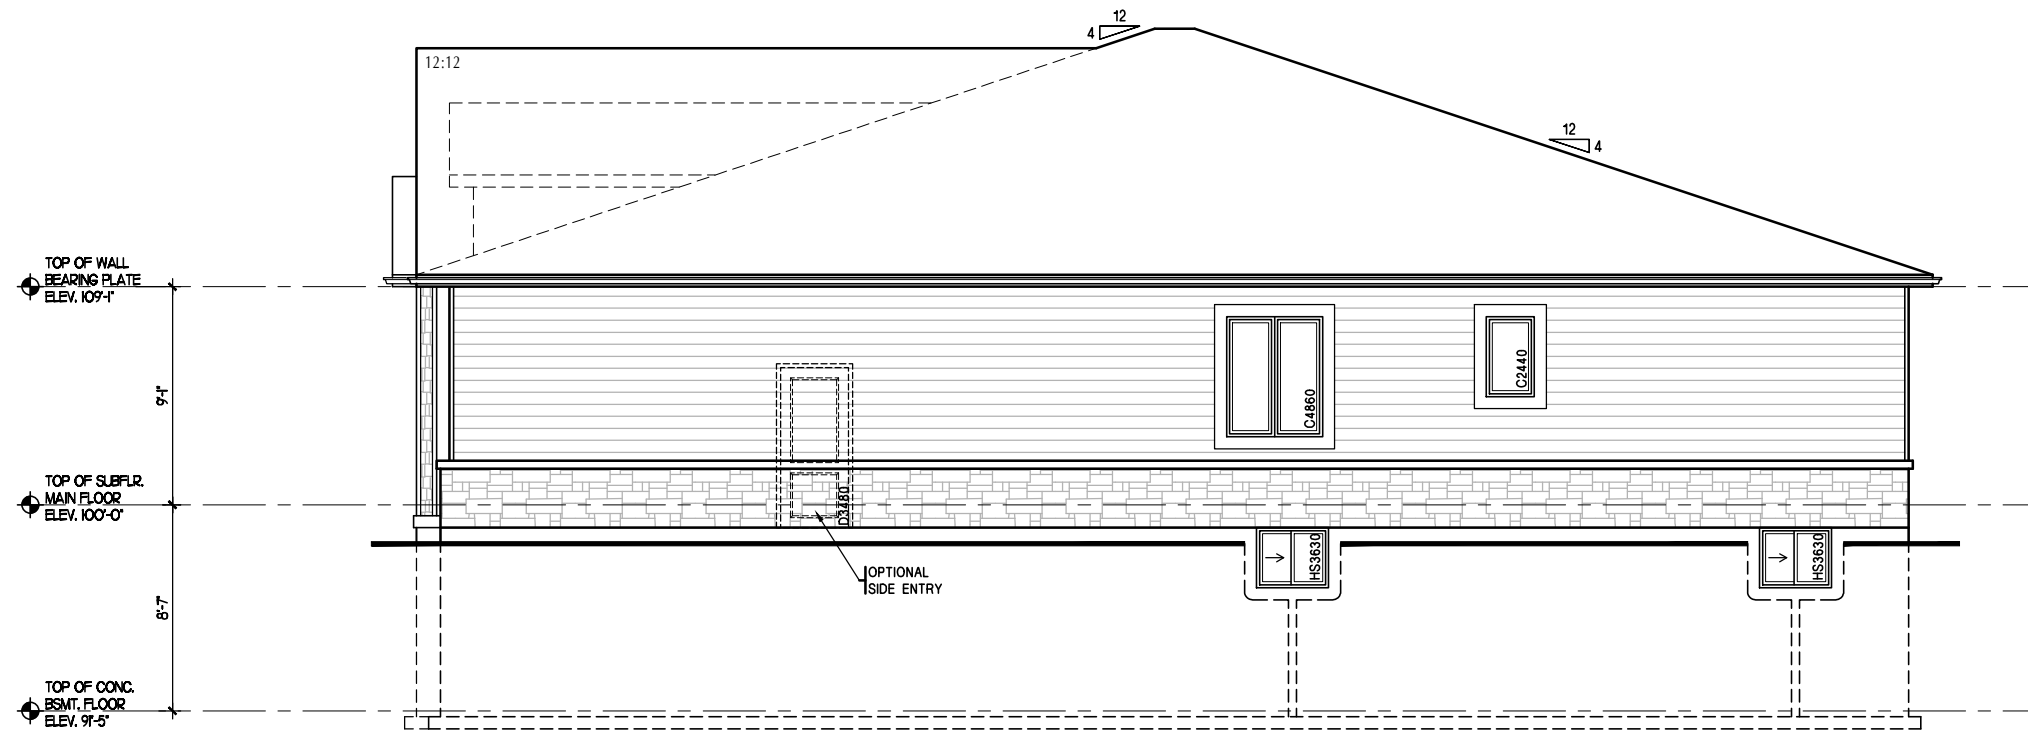


SIDE ELEVATION - CRAFTSMAN

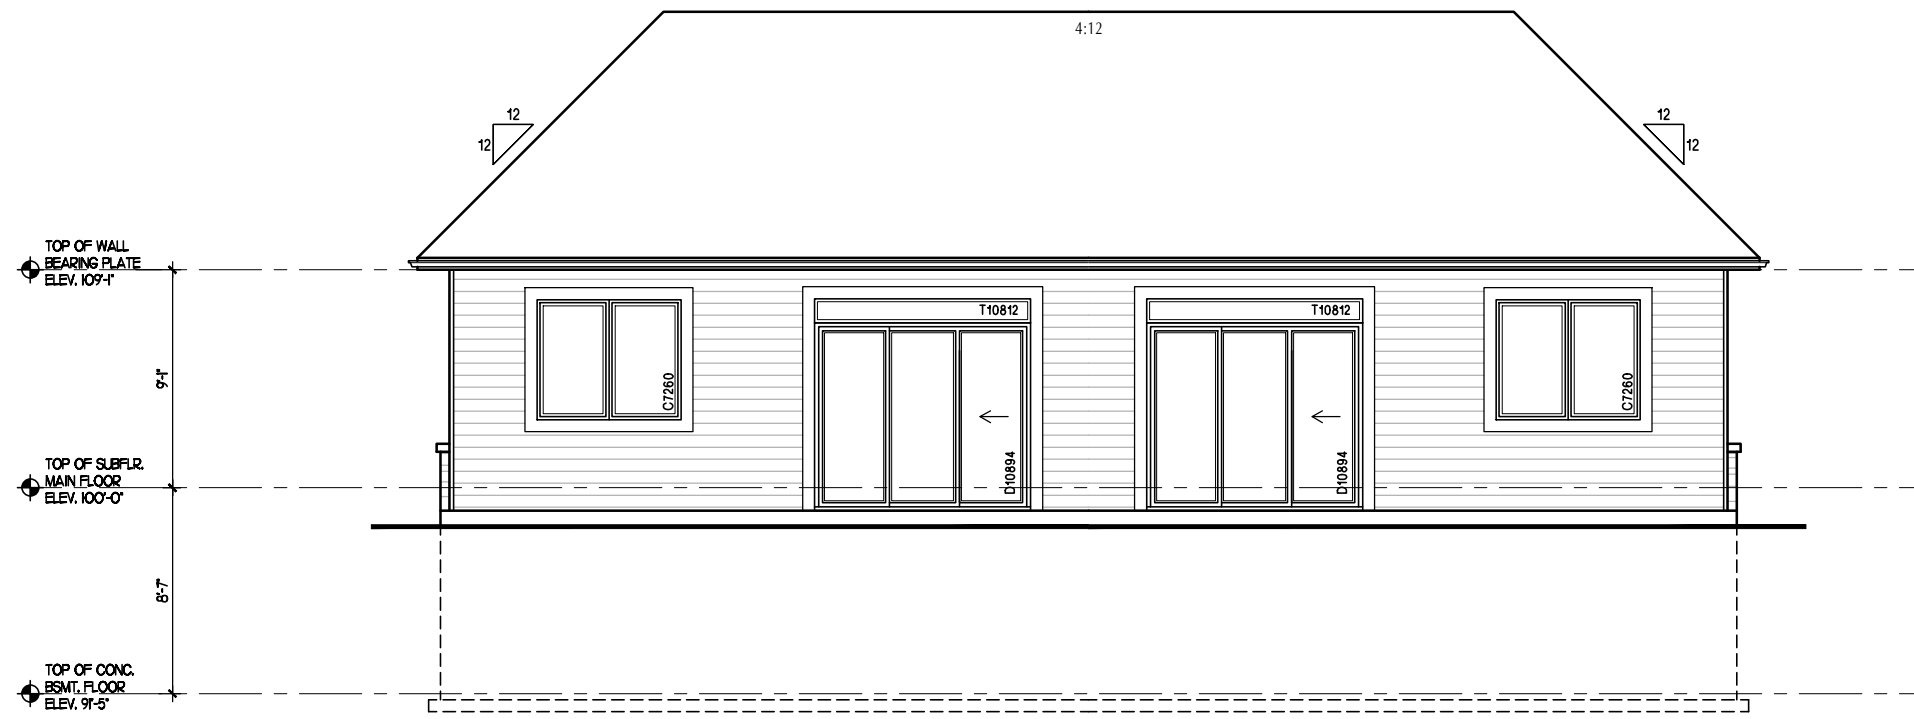

REAR ELEVATION - CRAFTSMAN

North Arrow

Construction North:

 

Project Information

GALAXY HOMES

PROJECT NAME
PROJECT ADDRESS

Set Issuance

No.	Date	Description
1	2022-01-01	ISSUED FOR (BLANK)

Sheet Information

BUNGALOW SEMI
SIDE AND REAR
ELEVATIONS

Project No. 15347
Project Start Date: June 2023
File: Bungalow - Plans.dwg
Drawn by: KBR
Scale: 1/8" = 1'-0"

STATUS

5